


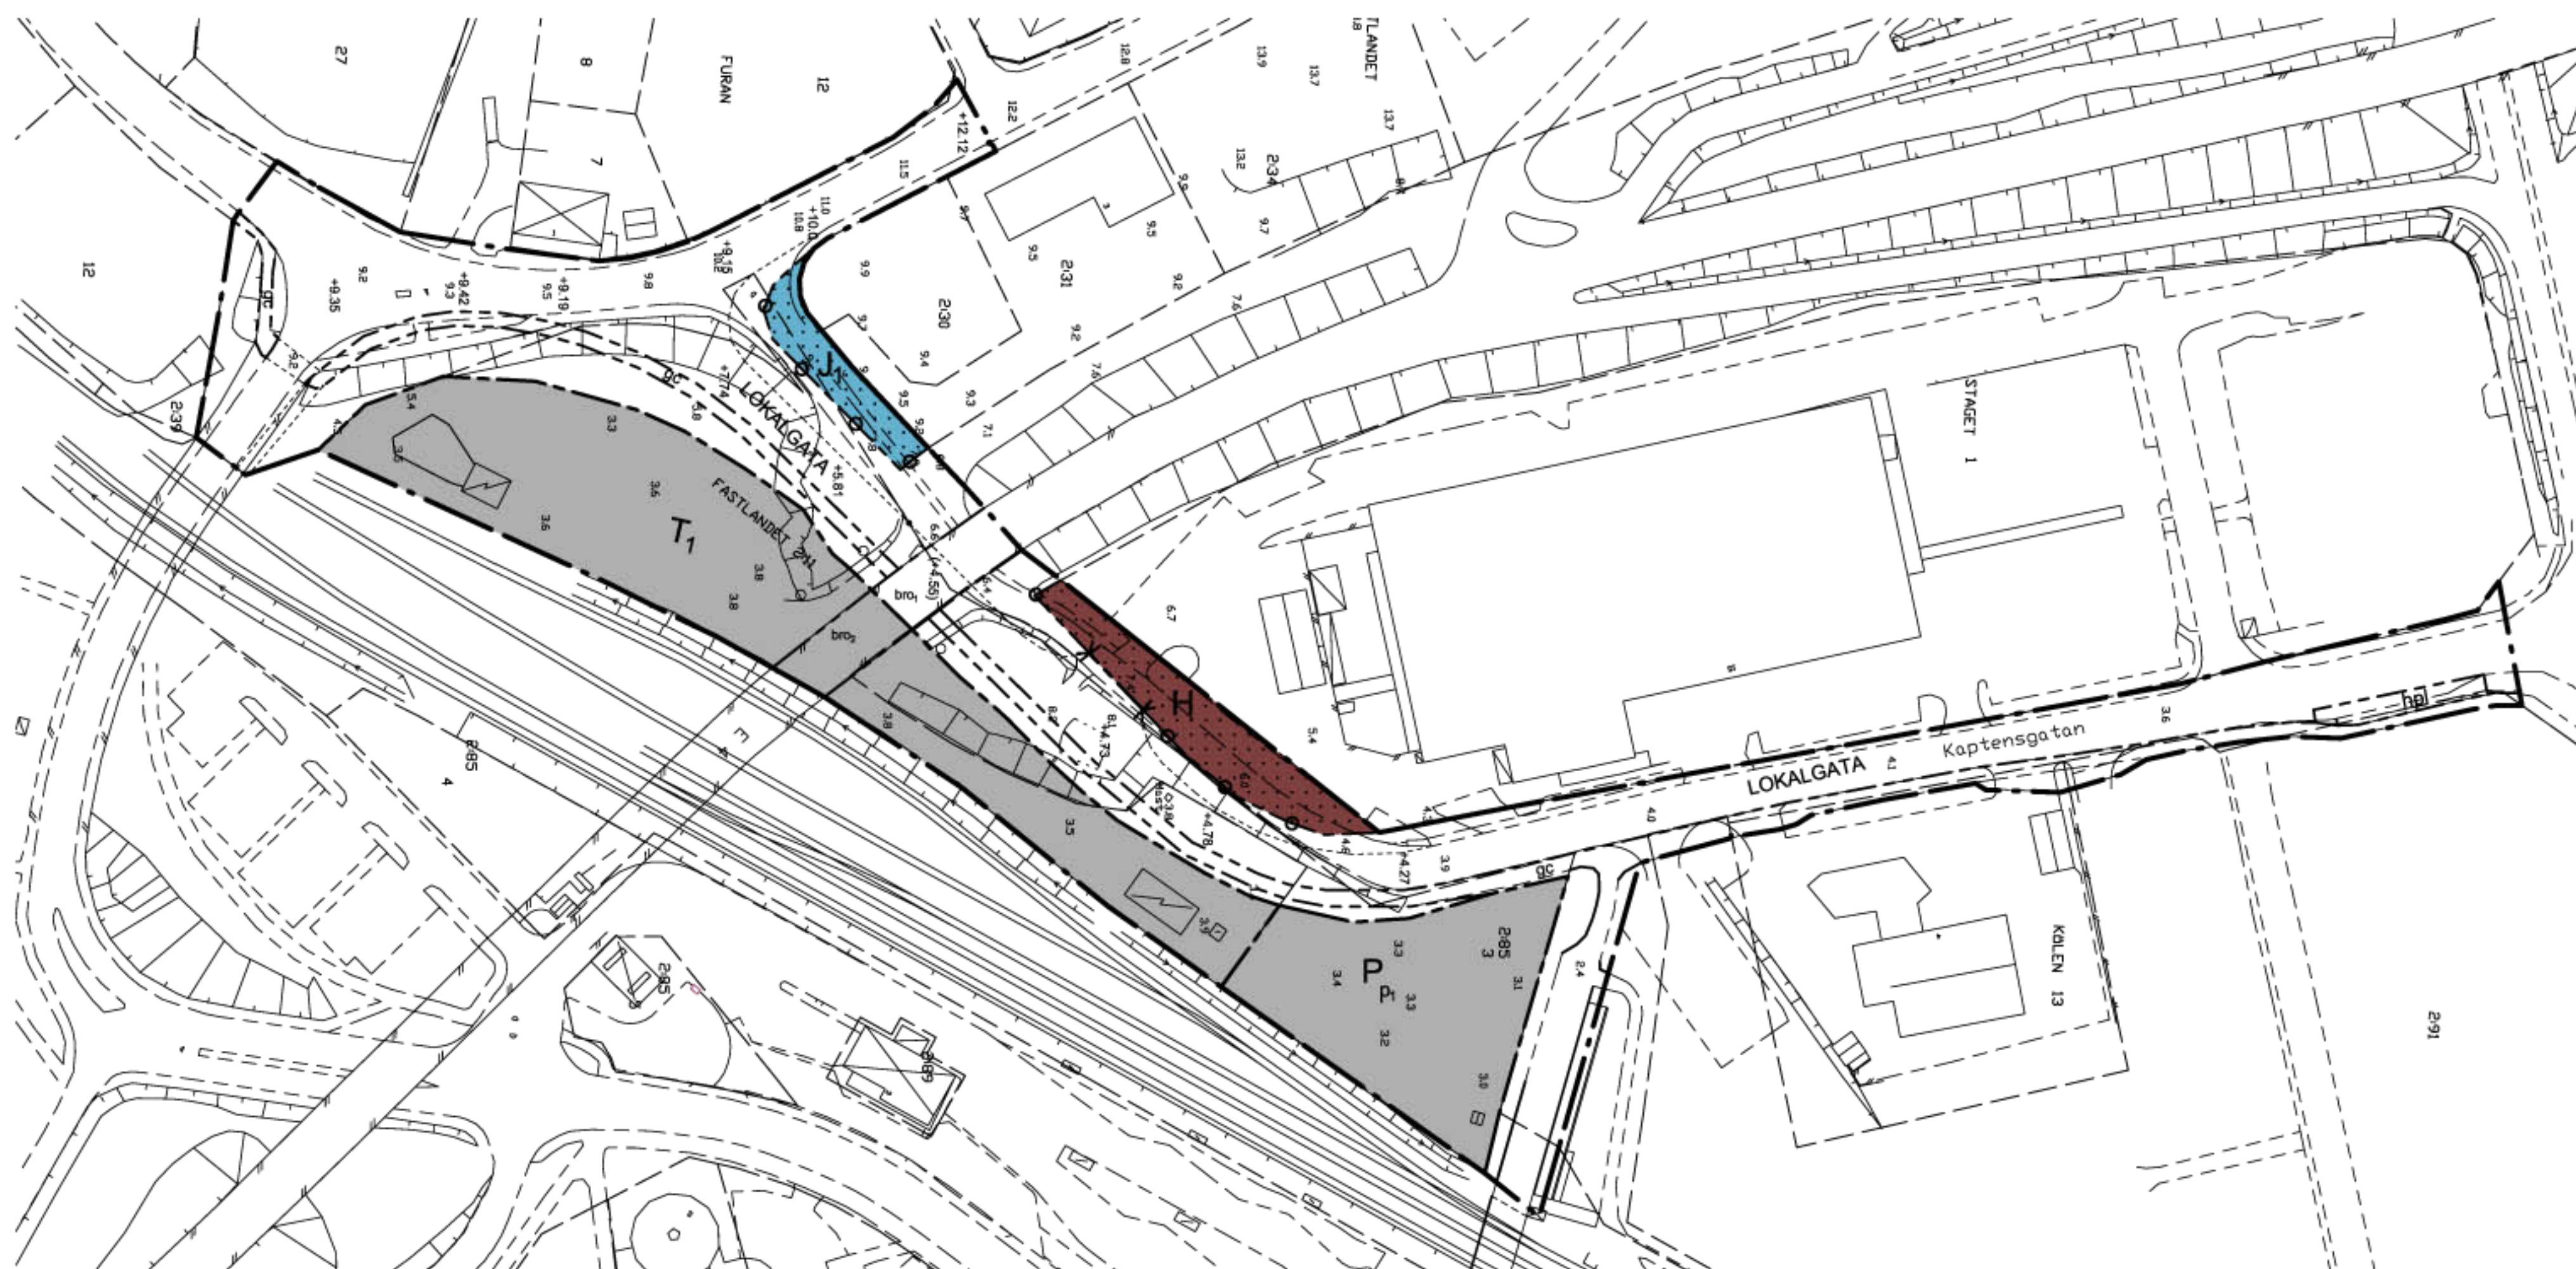

Järnvägsspår

Fastighetsredovisningen avser förhållandena 2010-11-12
Koordinatsystem i plan: Härnösand
Koordinatsystem i höjd: Härnösand

Följande gäller inom områden med nedanstående beteckningar. Endast angiven användning och utformning är tillåten. Bestämmelser utan beteckning gäller inom hela området.

 Detaljplanegräns
 Användningsgräns
 Egenskapsgräns

Allmänna platser

LOKALGATA	Lokaltrafik
Kvartersmark	
H	Handel
J ₁	Småindustri
P	Parkering
T ₁	Järnvägsändamål

gc	Gång- och cykelväg
hpl	Hållplats med väderskydd
bro ₁	Planskild korsning för allmän trafik
+0.0	Föreskriven höjd över nollplanet

	Marken får inte bebyggas
bro ₂	Marken ska vara tillgänglig för vägbro för allmän trafik

Utfart

 Utfartsförbud med Användningsgräns

p1 Parkeringsplats får anläggas med ett minsta avstånd från mitten av närmaste järnvägsspår om 15 meter

Genomförandetiden är 5 år från den dag detaljplanen vunnit laga kraft

Stängsel eller annan avgränsning bör finnas för att förhindra otillåten passage över spåren.

----- Illustrationslinje

Till planen hör: Planbeskrivning Genomförandebeskrivning Grundkarta		Illustration Samrådsredogörelse Utlåtande Behovsbedömning		Förteckning över samrådsaktens Fastighetsförteckning	
Detaljplan för				Antagandehandling	
del av Fastlandet 2:11, 2:64 samt 2:85, Kaptensgatan Härnösands kommun Västernorrlands län Upprättad 2011-03-15				Beslutsdatum	Instans
				Antagande 2011-09-02	SAM
				Laga kraft 2011-09-27	LST
				Birgitta Westerlind Bygg- och miljöchef	Ulrika Bylund Samhällsplanerare
Skala 1:1000 0 10 20 30 40 50 100 m				A1	

The site plan illustrates a residential development with several key features and labels:

- FASTLANDET**: Located at the top center of the plan.
- FURUN**: Located at the top left of the plan.
- STADEN 1**: Located near the large orange building.
- KAPTENSGATAN**: A street running horizontally across the middle of the plan.
- HÄLLPLATS**: A bus stop located on KAPTENS GATAN.
- GÅNG OCH CYKEL**: A path for pedestrians and cyclists, indicated by a dashed line.
- KILLEN 13**: A residential area located at the bottom right of the plan.
- GÅRDEN 291**: A residential area located at the bottom right of the plan.
- 2934**: A large orange rectangular building.
- 2930**: A green curved path.
- 2931**: A green rectangular area.
- 2932**: A green rectangular area.
